



1 doorsnede A-A  
1 : 50

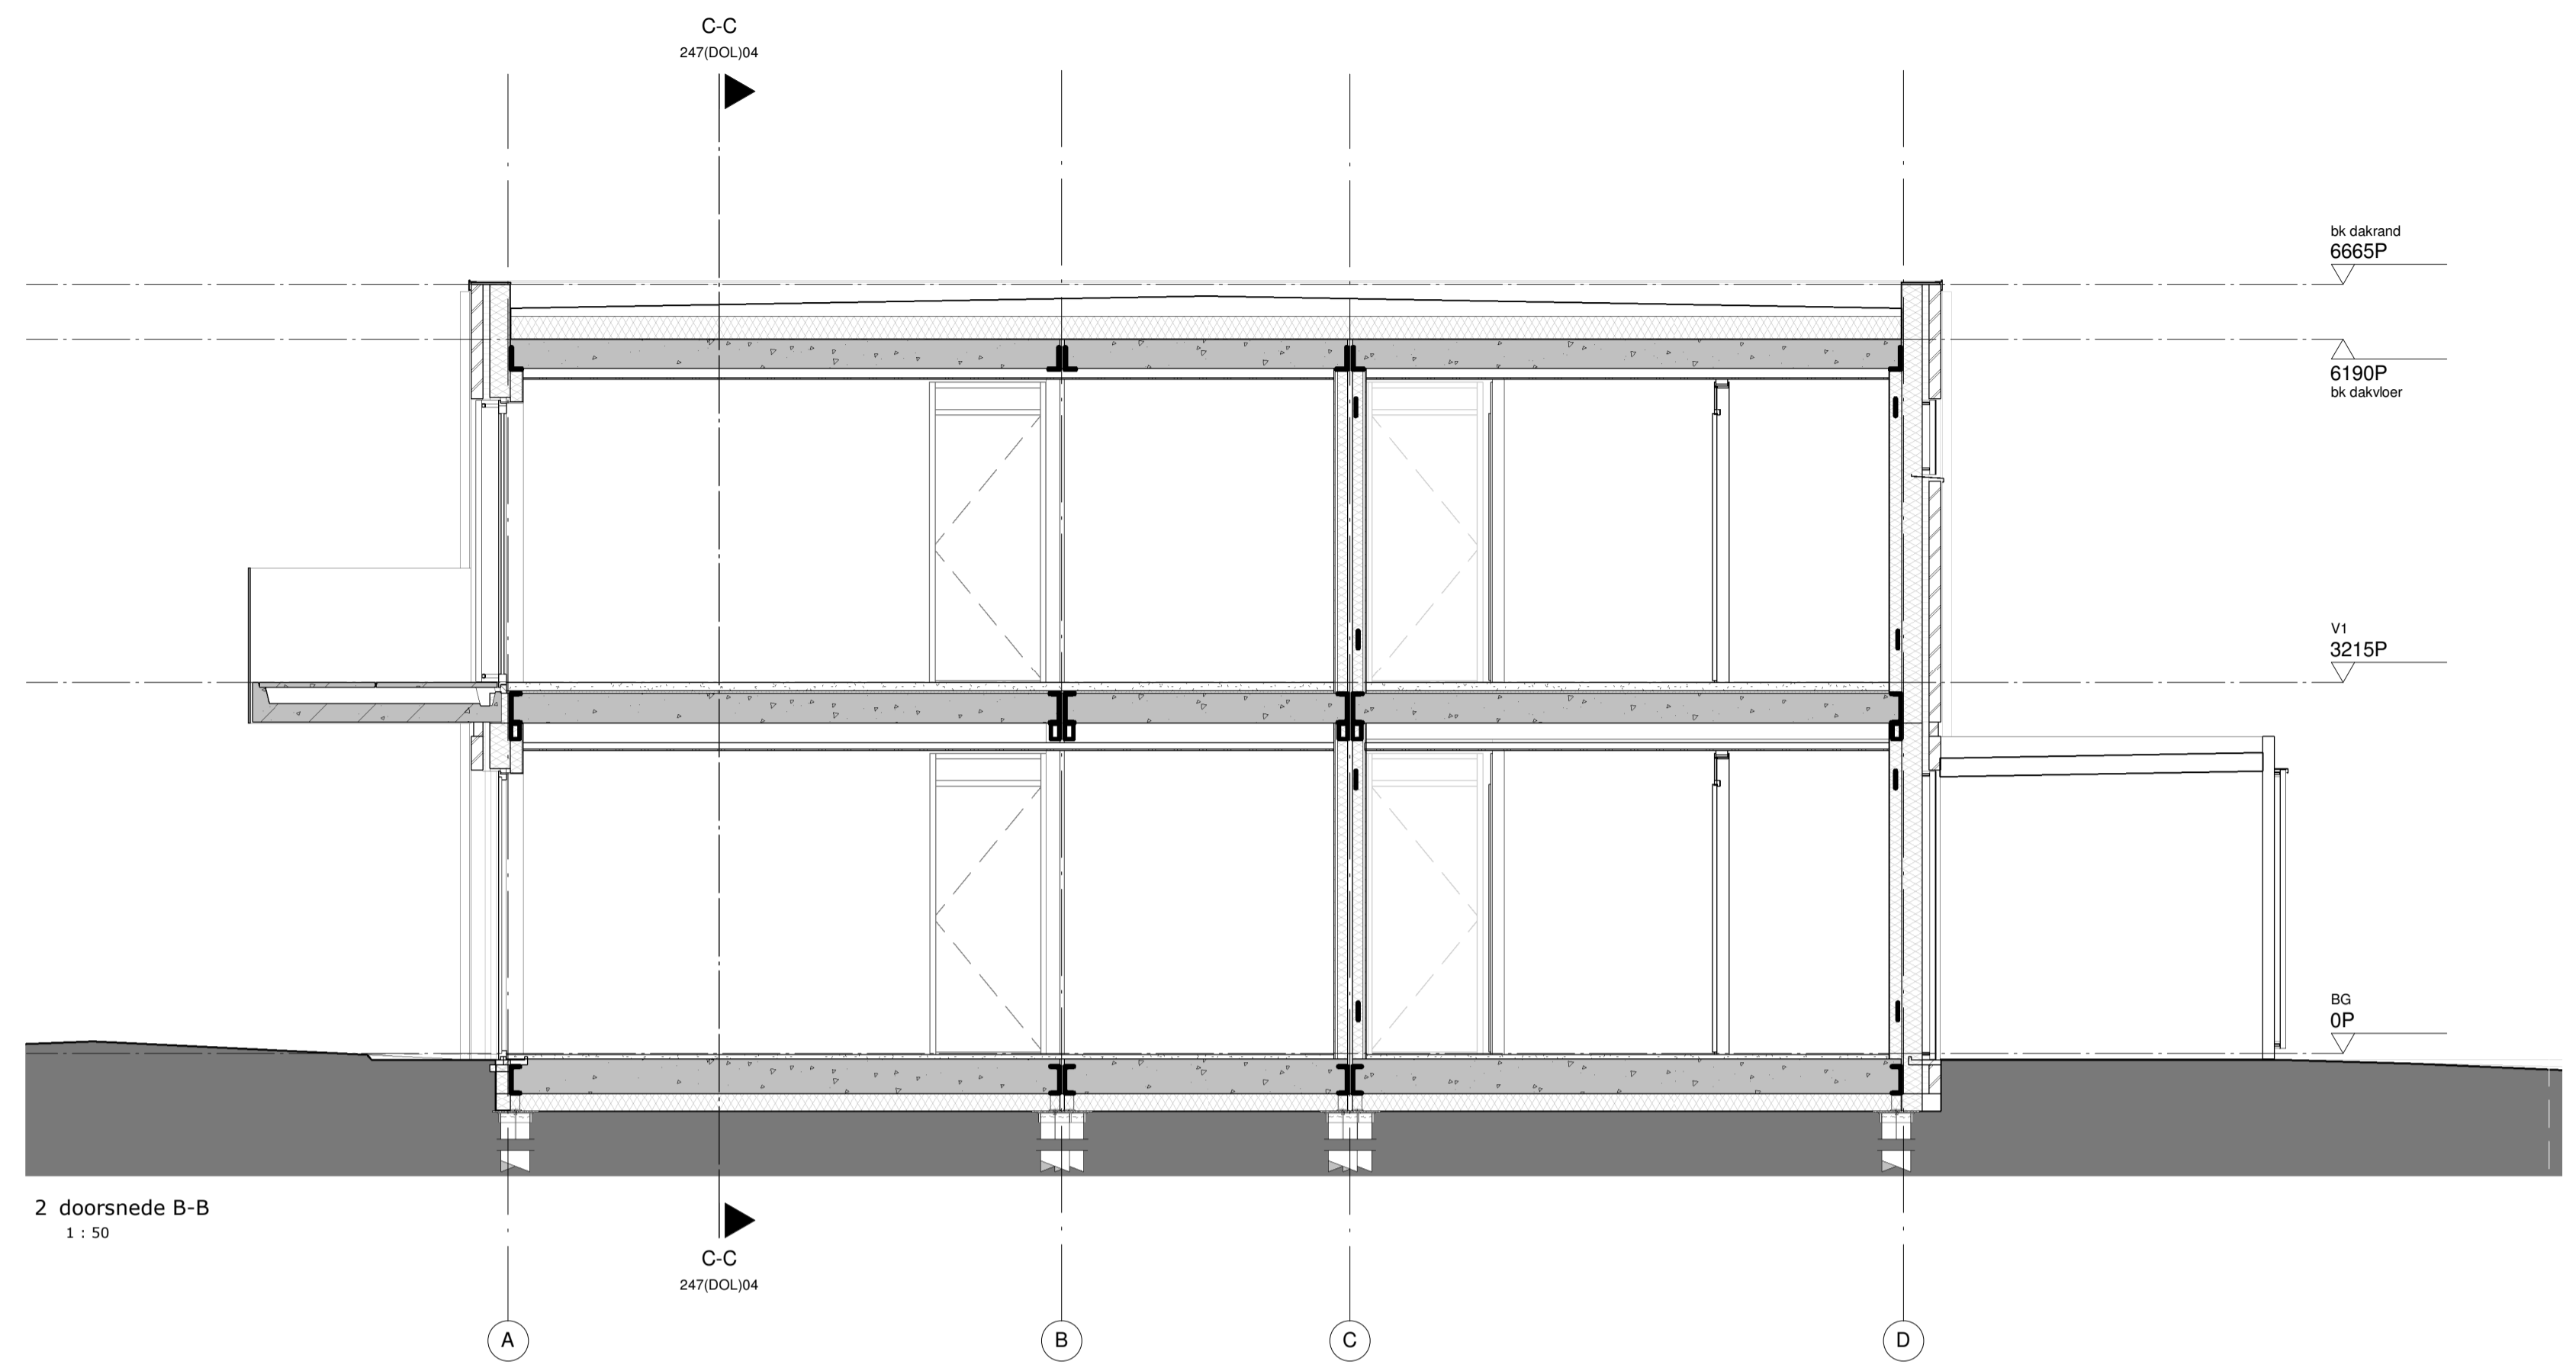

2 doorsnede B-B  
1 : 50

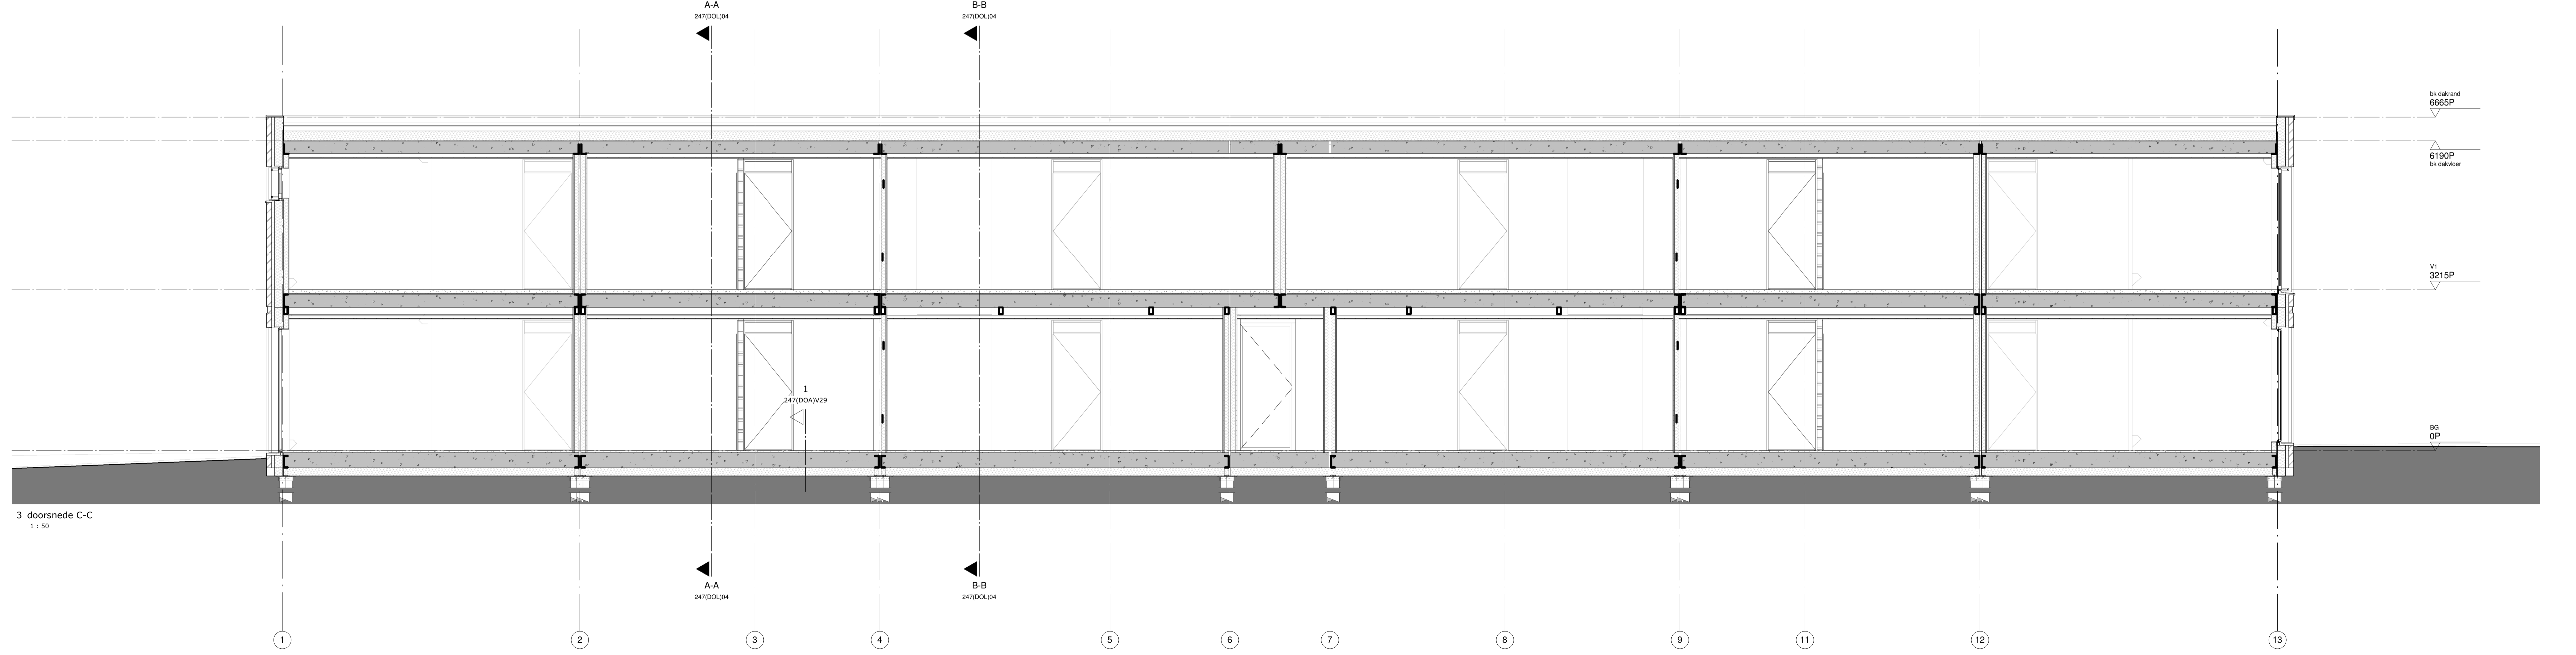

3 doorsnede C-C  
1 : 50